


T-LOCK BARRIER ON GRADE ELEVATION

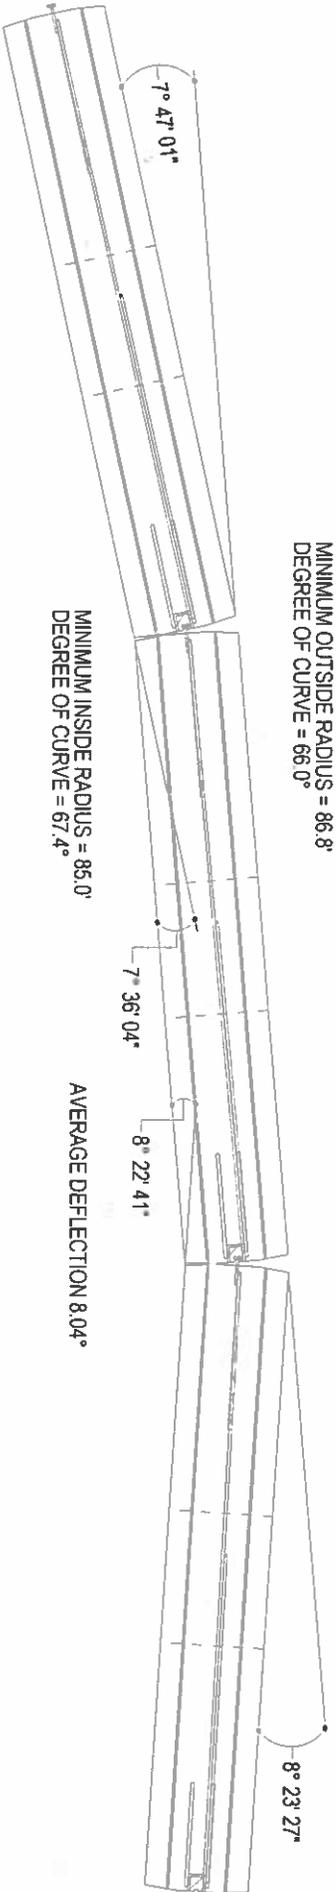

T-LOCK BARRIER DEFLECTION PLAN LAYOUT